


**LEGEND**

- WORK ZONE
- BARRICADE W/ STEADY BURN LIGHT
- TYPE III BARRICADE WITH FLASHING LIGHTS
- SIGN
- IMPACT ATTENUATORS
- CONCRETE BARRIER
- TYPE II BARRICADE, DRUM OR VERITICAL BARRICADE WITH MONO-DIRECTIONAL STEADY BURNING LIGHT
- SINGLE VERTICAL PANEL
- AGGREGATE FOR TEMPORARY ACCESS 200 FT BY 7 FT

**NOTES:**


BARRICADE SPACING SHALL BE 50' CENTERS IN TAPER SECTIONS AND 100' CENTERS IN TANGENT SECTIONS.

VERTICAL PANELS SHALL BE USED WHEN BARRICADES CANNOT BE PLACED ON THE EXISTING PAVEMENT OR PAVED SHOULDER.

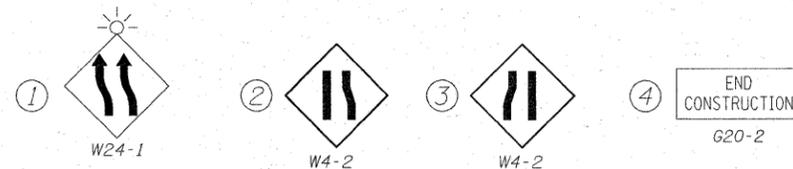

**STAGE 2**

1. INSTALL TRAFFIC CONTROL AND TEMPORARY CONCRETE BARRIER IN ACCORDANCE WITH STAGE 2 MAINTENANCE OF TRAFFIC AND STANDARDS 701400, 701401 AND DISTRICT DETAILS TC-9 AND TC-17.
2. COMPLETE REMOVAL OF THE TOP 1/2" OF DECK, WESTERN PORTION OF EXISTING NORTHBOUND INSIDE LANES, AND EASTERN PORTION OF EXISTING SOUTHBOUND LANES DECK SURFACE, AND EXISTING APPROACH PAVEMENT.
3. INSTALL NEW DECK SLAB REPAIR (FULL DEPTH, TYPE II) AND BRIDGE DECK LATEX CONCRETE OVERLAY, 2 1/4"
4. CONSTRUCT NEW APPROACH PAVEMENT.
5. CONSTRUCT ROADWAY ON EAST AND WEST SIDE, INSIDE LANES OF I-57 IN ACCORDANCE WITH SHEET 9.

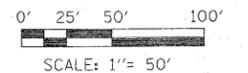

**LOVCO, INC.**  
CONSULTING ENGINEERS  
1560 WALL ST, SUITE 222  
NAPEVILLE, ILLINOIS 60563 PH: 630/571-9100

DESIGNED - MJY	REVISIONS
DRAWN - ST, TSC	1
CHECKED - MJY, DC	2
DATE - 01/29/2010	3

**STATE OF ILLINOIS  
DEPARTMENT OF TRANSPORTATION**

**CONSTRUCTION STAGING PLAN - STAGE 2  
I-57 NB & SB OVER ABANDONED RR (12.8 MILES SOUTH OF US 30)**

SCALE: 1" = 50' SHEET NO. 8 OF 38 SHEETS STA. 939+74 TO STA. 943+21

F.A.I. RTE. 57	SECTION 99-2VB-I-1	COUNTY WILL	TOTAL SHEETS 38	SHEET NO. 8
D-91-215-10			CONTRACT NO. 60J25	
FED. ROAD DIST. NO. ILLINOIS FED. AID PROJECT				